
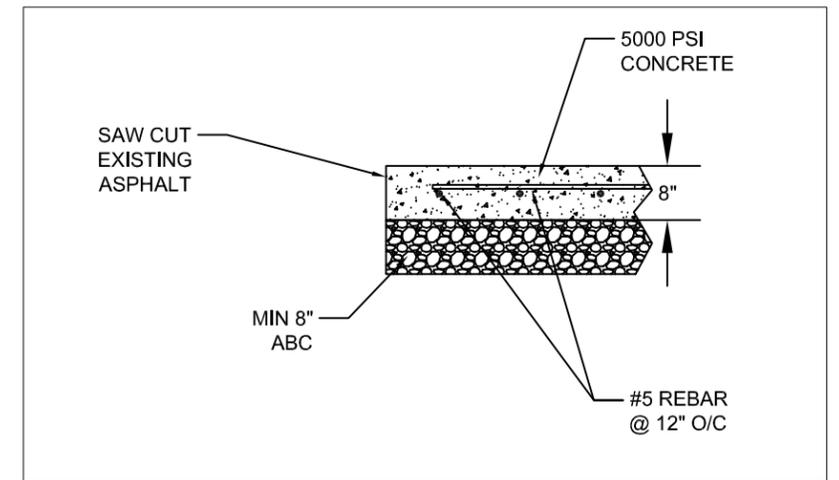


ATTACHMENT C

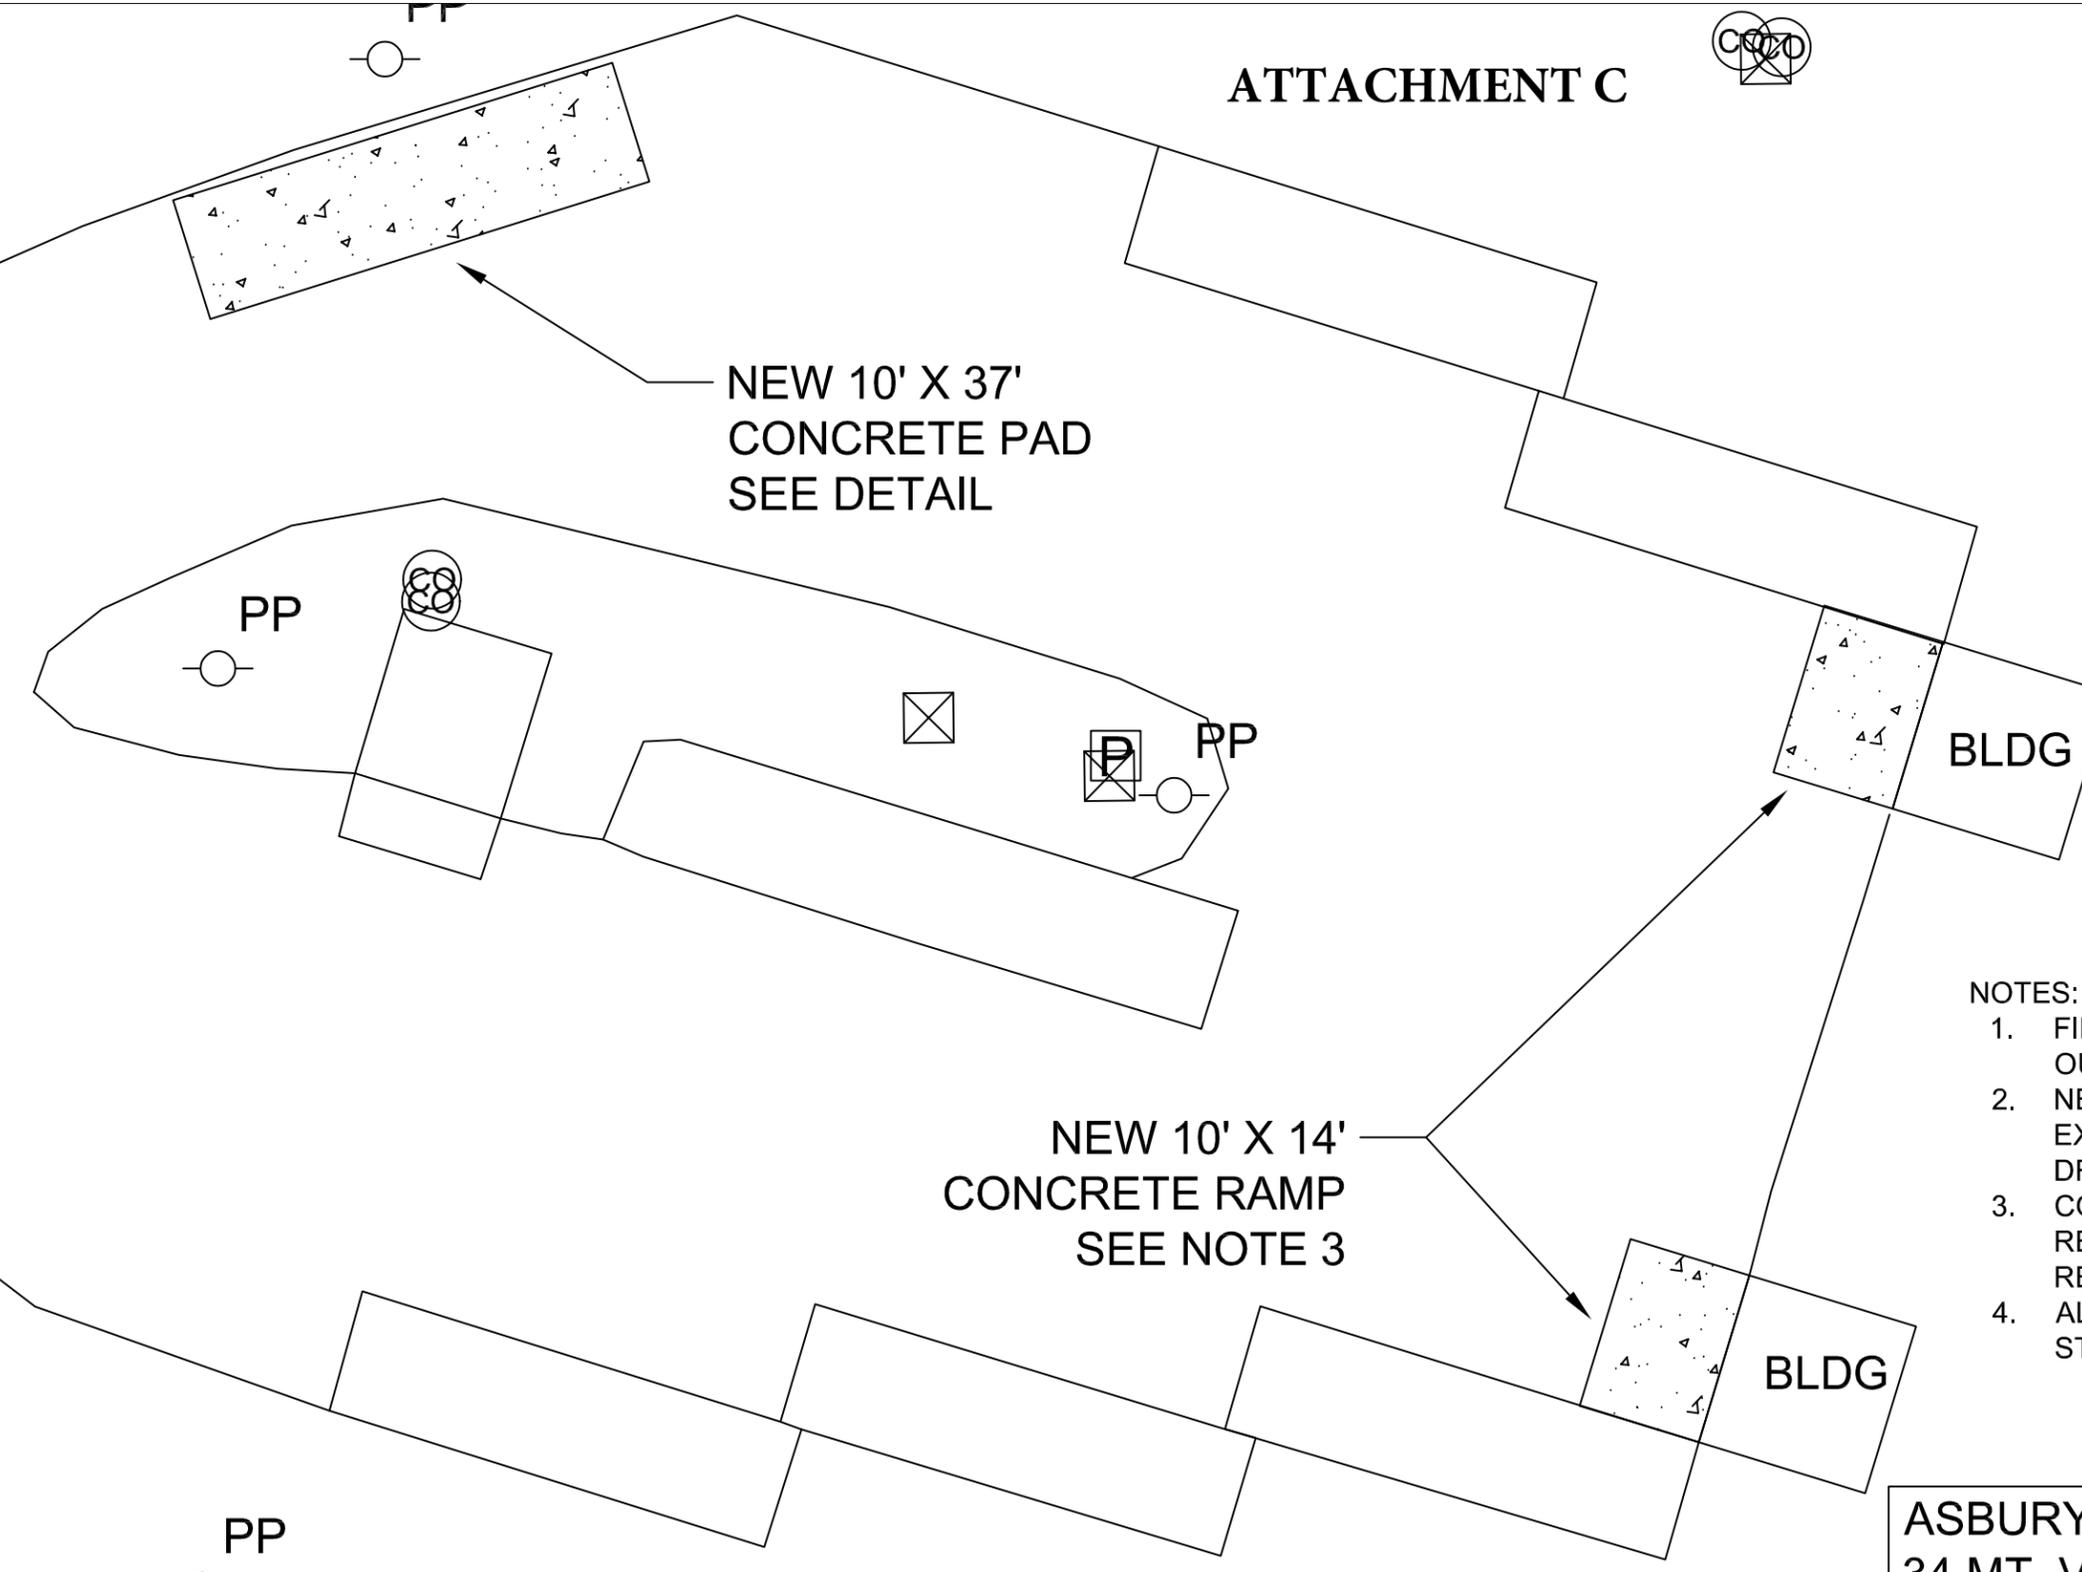

**NEW CONCRETE PAD SECTION
NTS**


NOTES:

1. FINISHED ELEVATIONS SHALL PROVIDE POSITIVE DRAINAGE TO OUTSIDE EDGE OF PAVEMENT.
2. NEW CONCRETE PAD AND RAMPS SHALL BE POURED TO MATCH EXISTING GRADE AND SHALL NOT INTERFERE WITH SITE DRAINAGE OR POND WATER.
3. CONCRETE RAMP AT SHED SHALL BE ADA COMPLIANT AND WILL REQUIRE A BUILDING PERMIT. CONCRETE SHALL BE REINFORCED AND A MINIMUM OF 4" THICK AND 4000 PSI.
4. ALL DISTURBED GRASSY AREAS WILL BE SEEDED AND STRAWED WITH AN APPROPRIATE SEED MIX FOR THE SEASON.


ASBURY COLLECTION CENTER
 34 MT. VIEW CHURCH RD, MONCURE, NC

CHATHAM COUNTY SOLID WASTE & RECYCLING
 28 COUNTY SERVICES RD, PITTSBORO, NC 27312


DATE: 3/10/2021 DRAWN BY: RKL

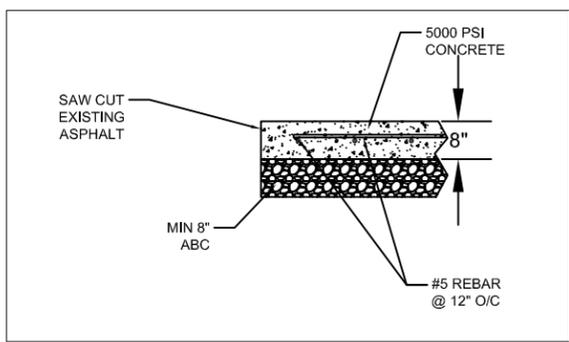

NEW CONCRETE PAD SECTION
NTS

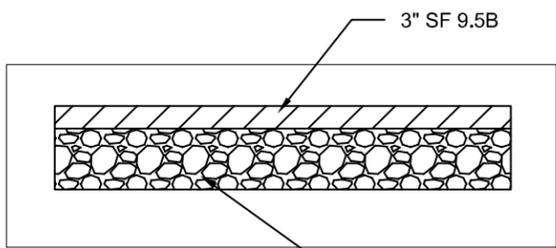

NEW AND FULL DEPTH REPAIR PAVEMENT SECTION
NTS

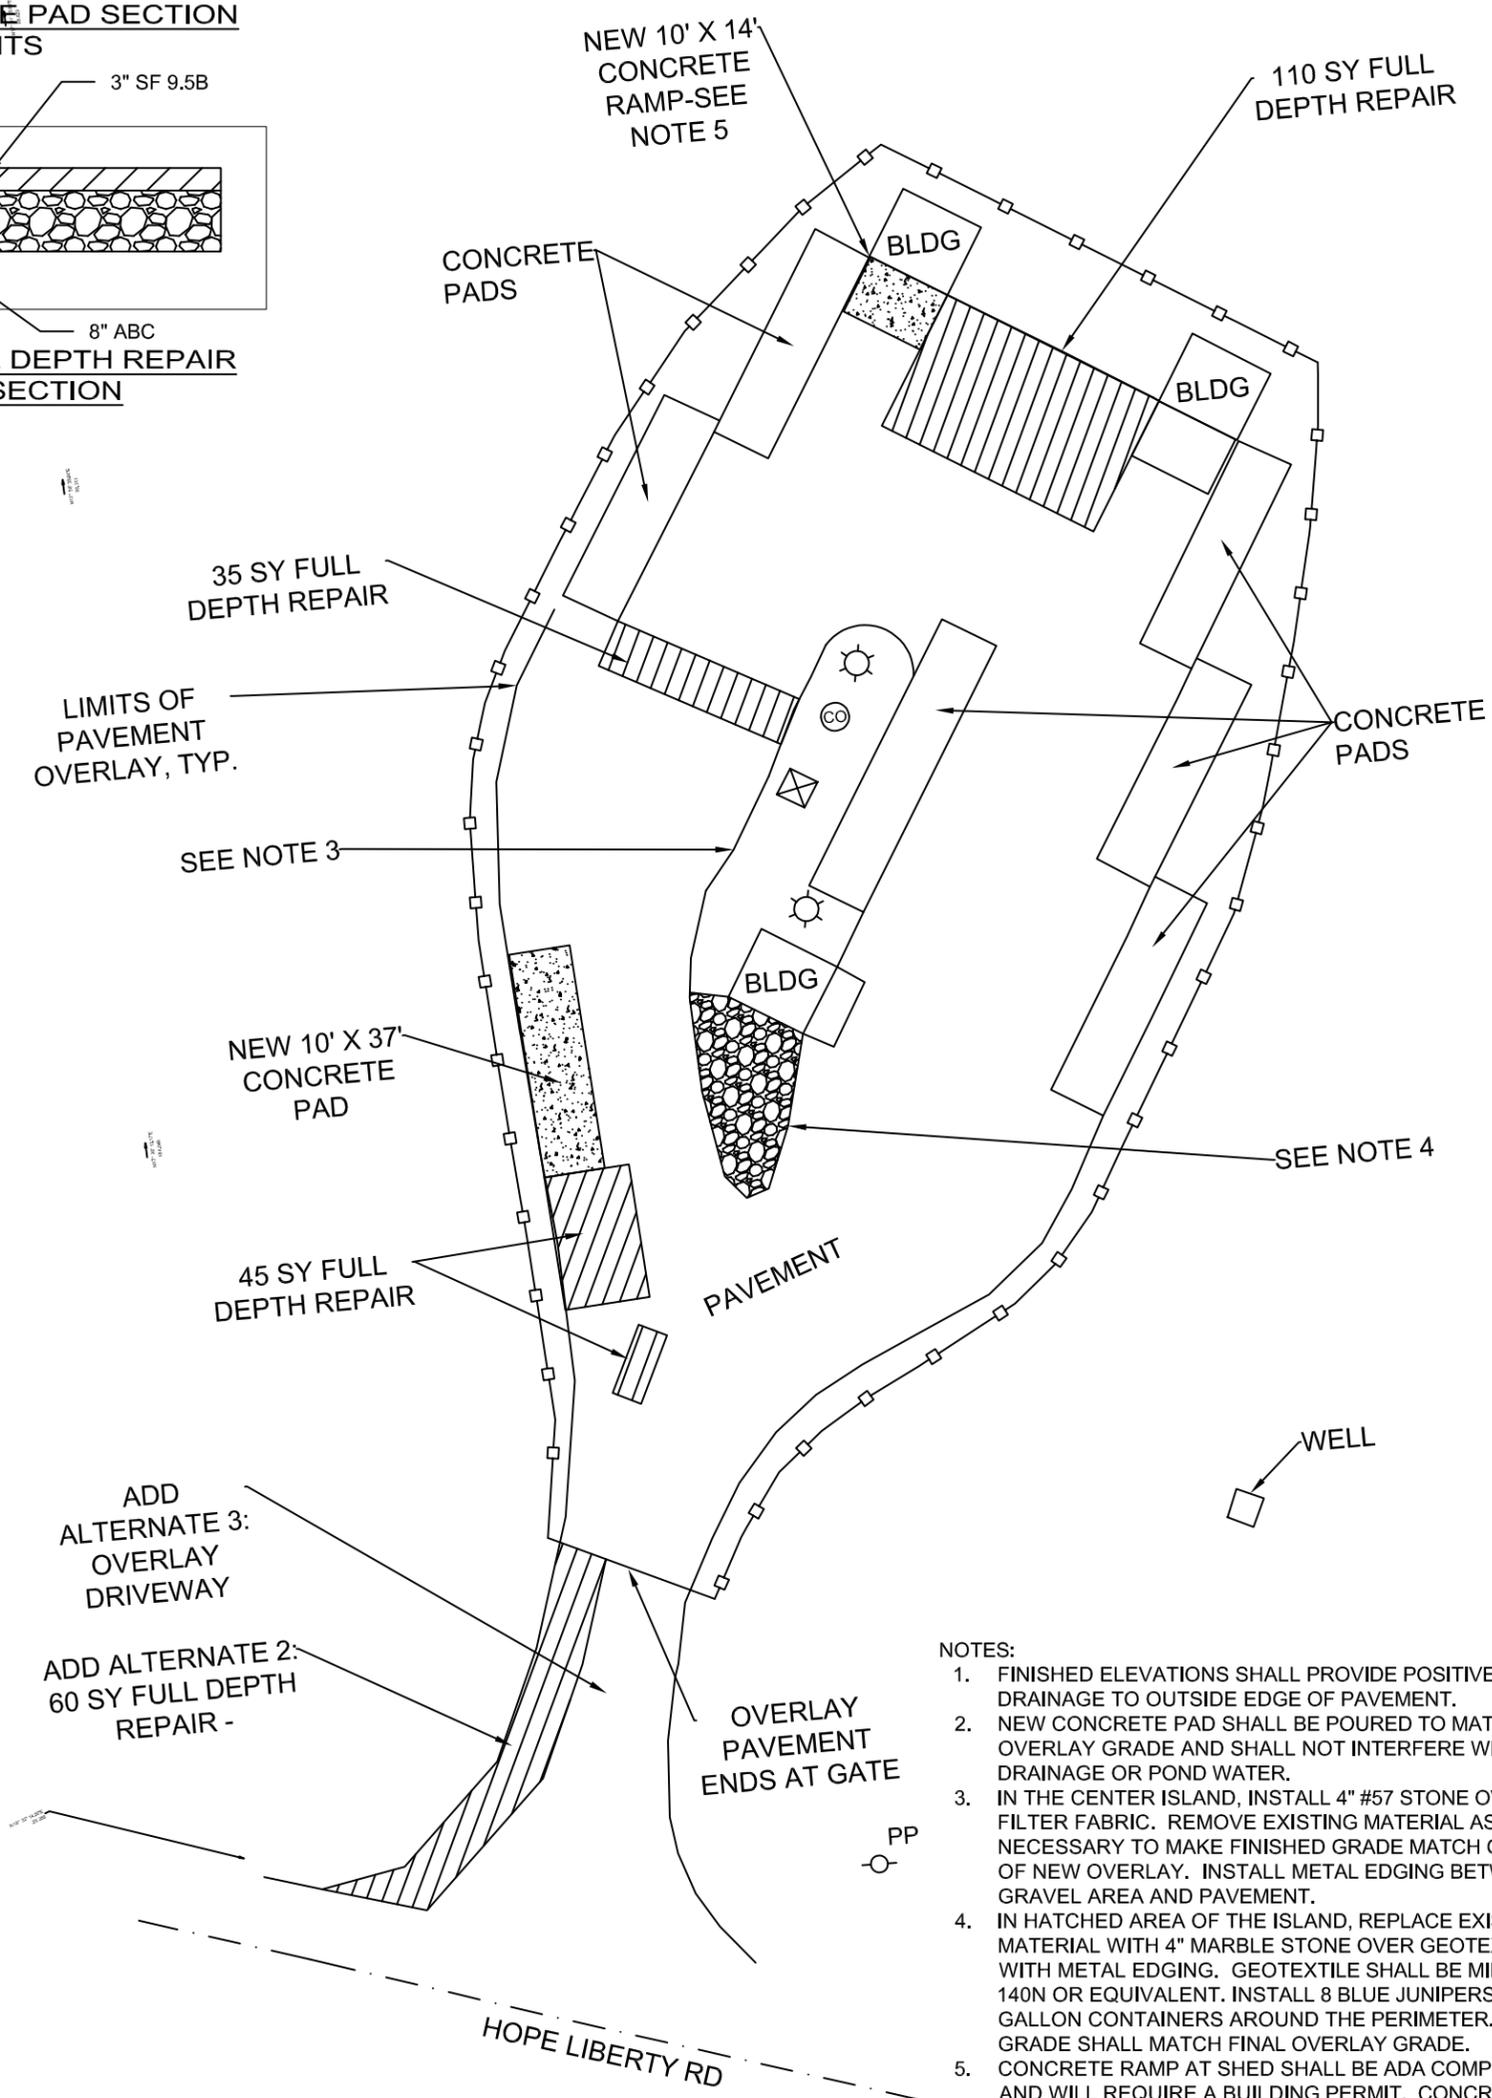


- NOTES:**
1. FINISHED ELEVATIONS SHALL PROVIDE POSITIVE DRAINAGE TO OUTSIDE EDGE OF PAVEMENT.
 2. NEW CONCRETE PAD SHALL BE POURED TO MATCH OVERLAY GRADE AND SHALL NOT INTERFERE WITH SITE DRAINAGE OR POND WATER.
 3. IN THE CENTER ISLAND, INSTALL 4" #57 STONE OVER FILTER FABRIC. REMOVE EXISTING MATERIAL AS NECESSARY TO MAKE FINISHED GRADE MATCH GRADE OF NEW OVERLAY. INSTALL METAL EDGING BETWEEN GRAVEL AREA AND PAVEMENT.
 4. IN HATCHED AREA OF THE ISLAND, REPLACE EXISTING MATERIAL WITH 4" MARBLE STONE OVER GEOTEXTILE WITH METAL EDGING. GEOTEXTILE SHALL BE MIRAFI 140N OR EQUIVALENT. INSTALL 8 BLUE JUNIPERS IN GALLON CONTAINERS AROUND THE PERIMETER. FINISH GRADE SHALL MATCH FINAL OVERLAY GRADE.
 5. CONCRETE RAMP AT SHED SHALL BE ADA COMPLIANT AND WILL REQUIRE A BUILDING PERMIT. CONCRETE SHALL BE REINFORCED AND A MINIMUM OF 4" THICK AND 4000 PSI.
 6. ALL DISTURBED GRASSY AREAS WILL BE SEEDED AND STRAWED WITH AN APPROPRIATE SEED MIX FOR THE SEASON.

LEGEND	
PP	POWER POLE
☼	LIGHT POLE
⊠	CONCRETE SEPTIC LID
⊙	CLEANOUT
●	IRON PIPE (IPF) / NAILSET/IRON PIPE (NSIPF)
—□—□—□—	FENCE
— · — · —	ROAD CENTERLINE
— — —	STORM DRAIN
NF	NAIL FOUND
NS	NAIL SET
IPF	IRON PIPE FOUND
IRF	IRON ROD FOUND


CRUTCHFIELD CROSSROADS COLLECTION CENTER
4030 SILK HOPE-LIBERTY RD, SNOW CAMP, NC

CHATHAM COUNTY SOLID WASTE AND RECYCLING
28 COUNTY SERVICES RD, PITTSBORO, NC 27312


DATE: 3/2/2020 DRAWN BY: RKL

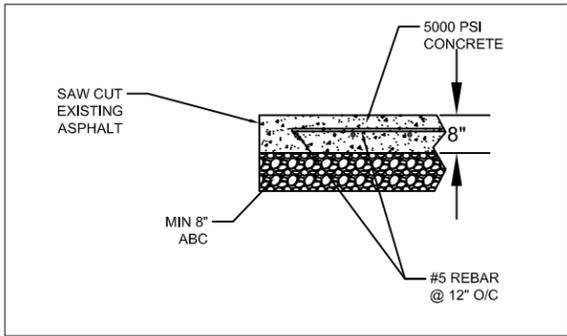

**NEW CONCRETE PAD SECTION
NTS**

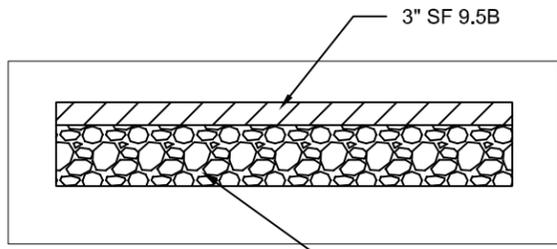

**NEW AND FULL DEPTH REPAIR
PAVEMENT SECTION
NTS**

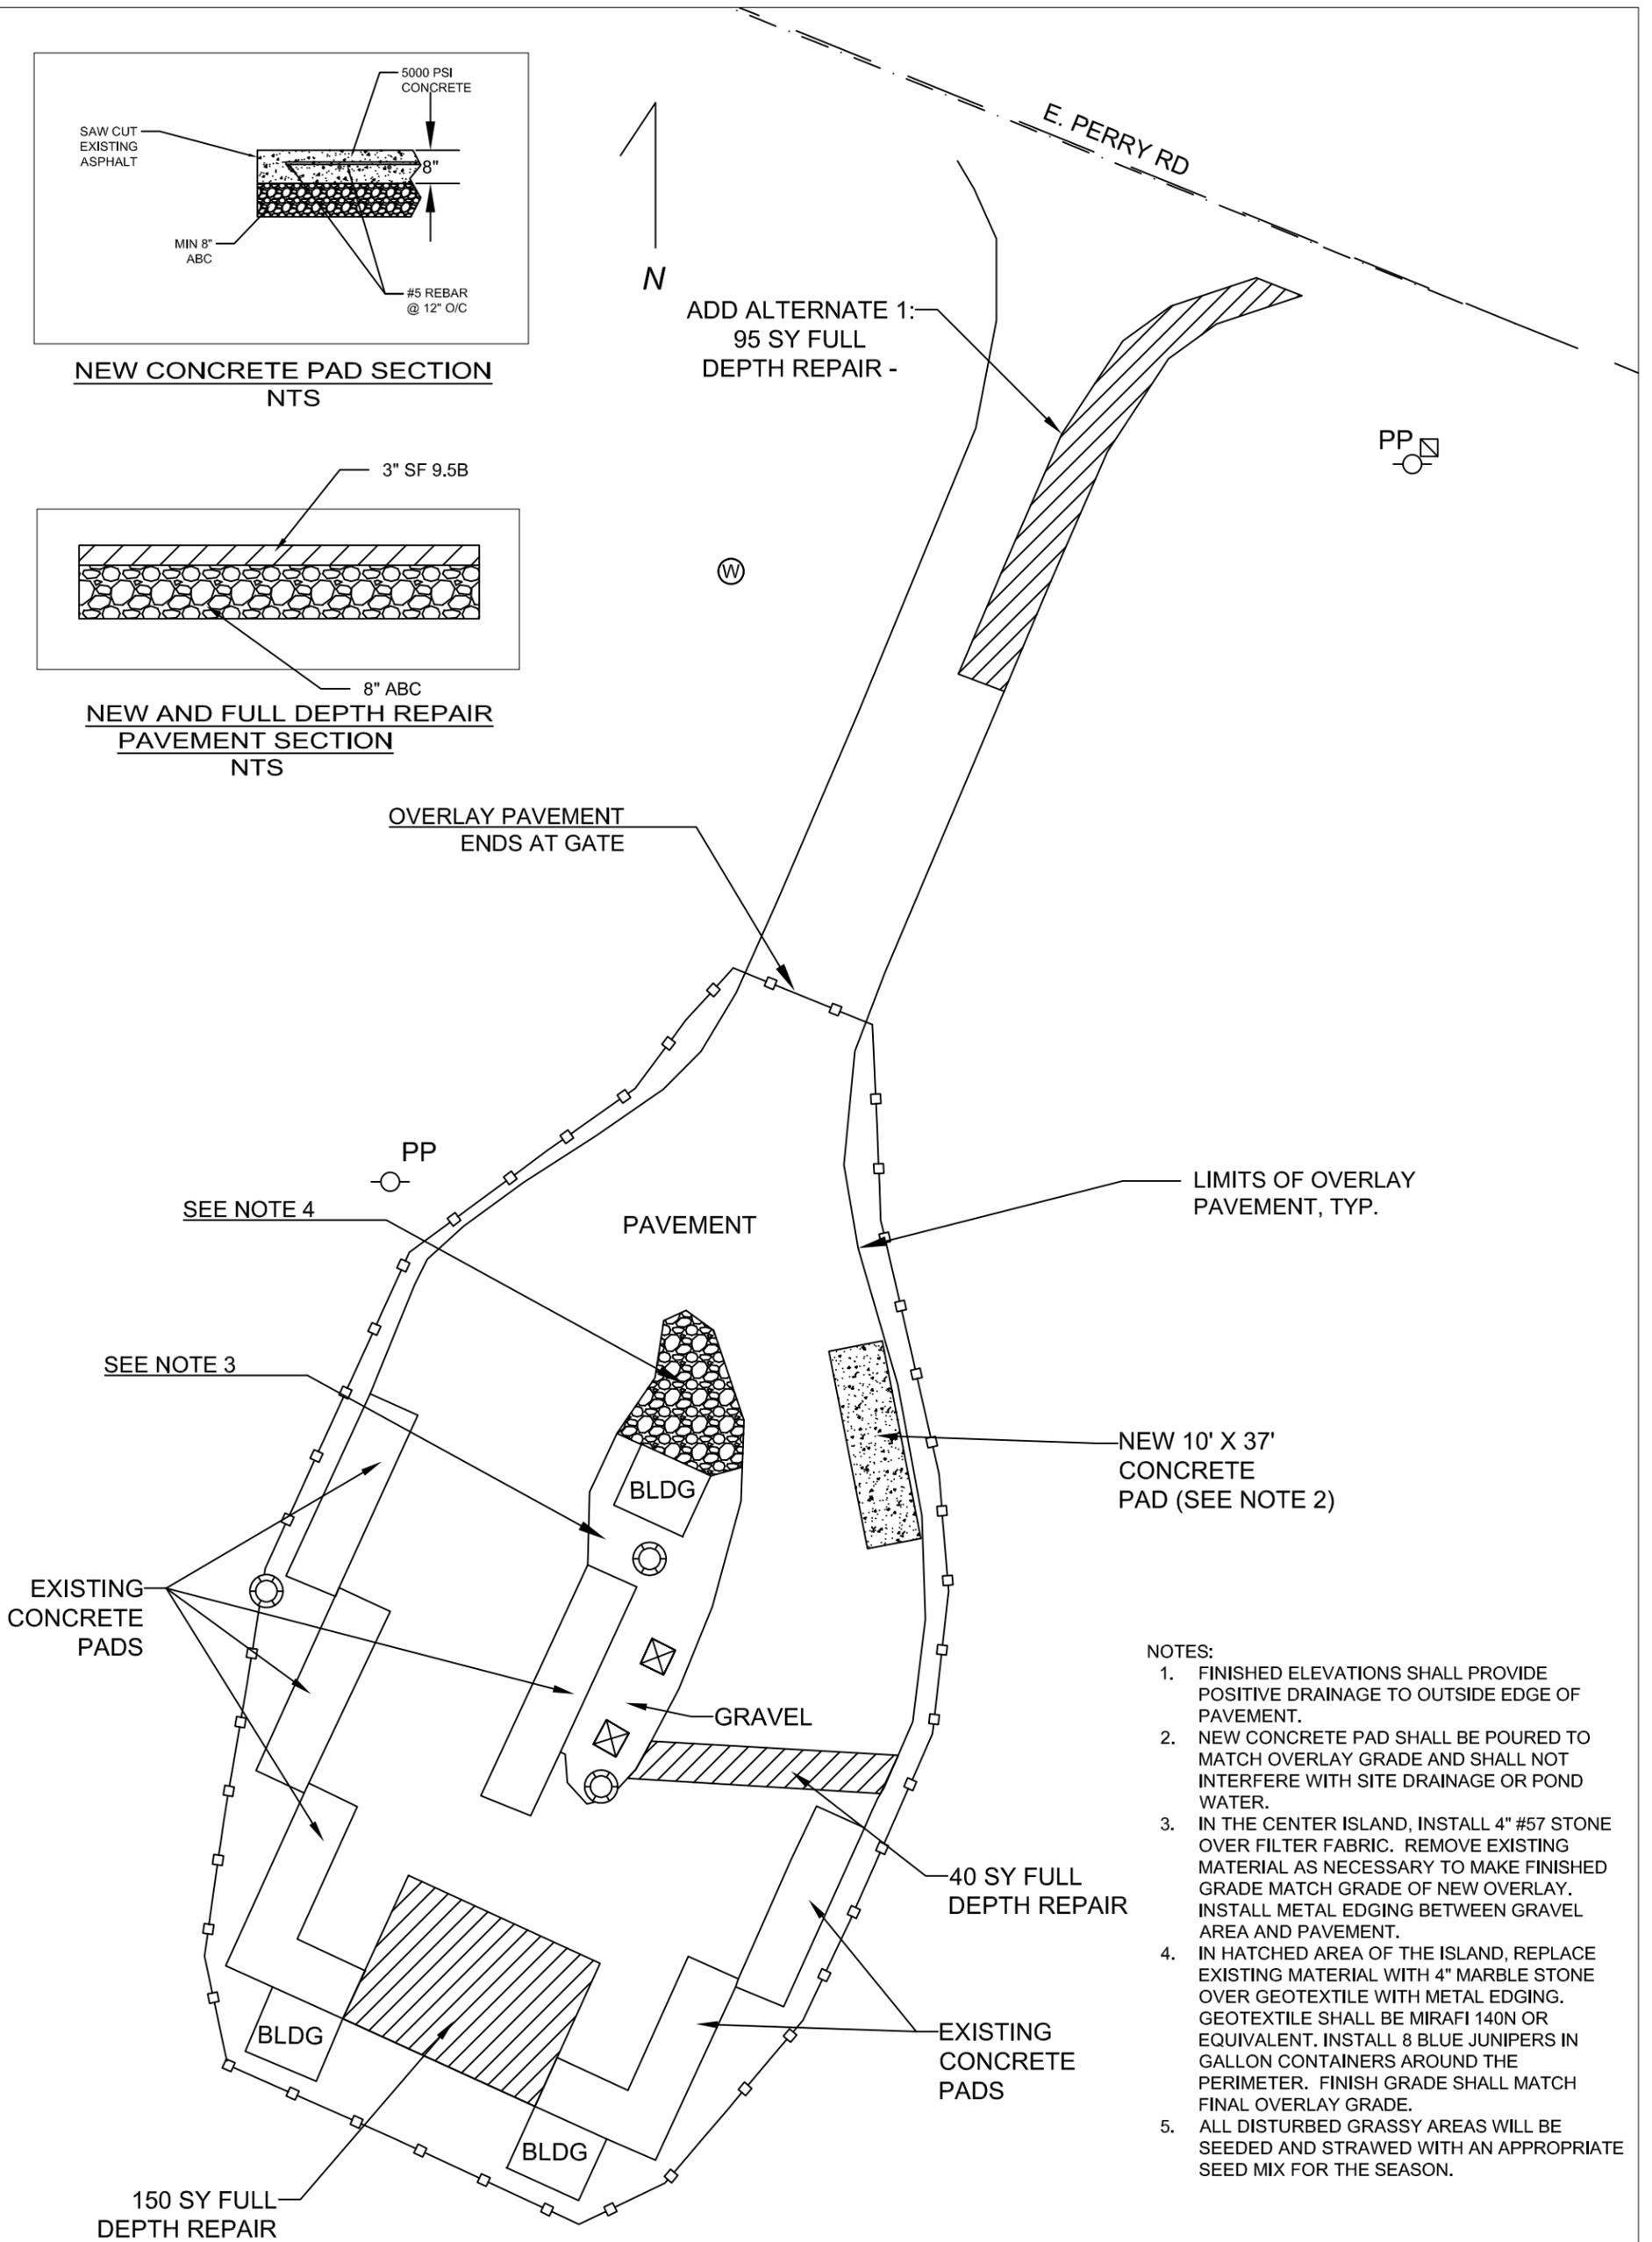



- NOTES:**
1. FINISHED ELEVATIONS SHALL PROVIDE POSITIVE DRAINAGE TO OUTSIDE EDGE OF PAVEMENT.
 2. NEW CONCRETE PAD SHALL BE Poured TO MATCH OVERLAY GRADE AND SHALL NOT INTERFERE WITH SITE DRAINAGE OR POND WATER.
 3. IN THE CENTER ISLAND, INSTALL 4" #57 STONE OVER FILTER FABRIC. REMOVE EXISTING MATERIAL AS NECESSARY TO MAKE FINISHED GRADE MATCH GRADE OF NEW OVERLAY. INSTALL METAL EDGING BETWEEN GRAVEL AREA AND PAVEMENT.
 4. IN HATCHED AREA OF THE ISLAND, REPLACE EXISTING MATERIAL WITH 4" MARBLE STONE OVER GEOTEXTILE WITH METAL EDGING. GEOTEXTILE SHALL BE MIRAFLI 140N OR EQUIVALENT. INSTALL 8 BLUE JUNIPERS IN GALLON CONTAINERS AROUND THE PERIMETER. FINISH GRADE SHALL MATCH FINAL OVERLAY GRADE.
 5. ALL DISTURBED GRASSY AREAS WILL BE SEEDED AND STRAWED WITH AN APPROPRIATE SEED MIX FOR THE SEASON.

LEGEND	
PP	POWER POLE
⊙	LIGHT POLE
⊠	CONCRETE SEPTIC LID CLEANOUT
⊞	TELEPHONE PEDESTAL
□-□-□	FENCE
---	ROAD CENTERLINE
---	NAIL SET
---	IRON PIPE FOUND
---	DEED REFERENCE


HADLEY COLLECTION CENTER
65 EAST PERRY RD, PITTSBORO, NC

CHATHAM COUNTY SOLID WASTE & RECYCLING
28 COUNTY SERVICES RD, PITTSBORO, NC 27312

DATE: 2/26/2020 DRAWN BY: RKL

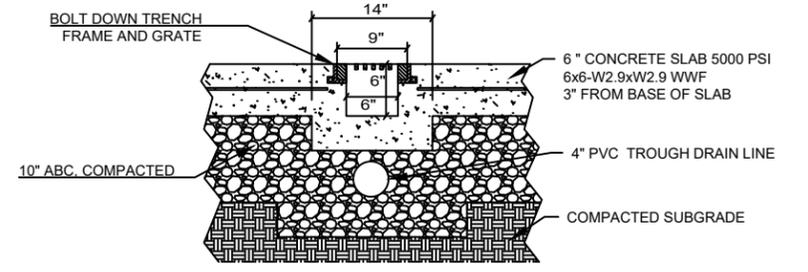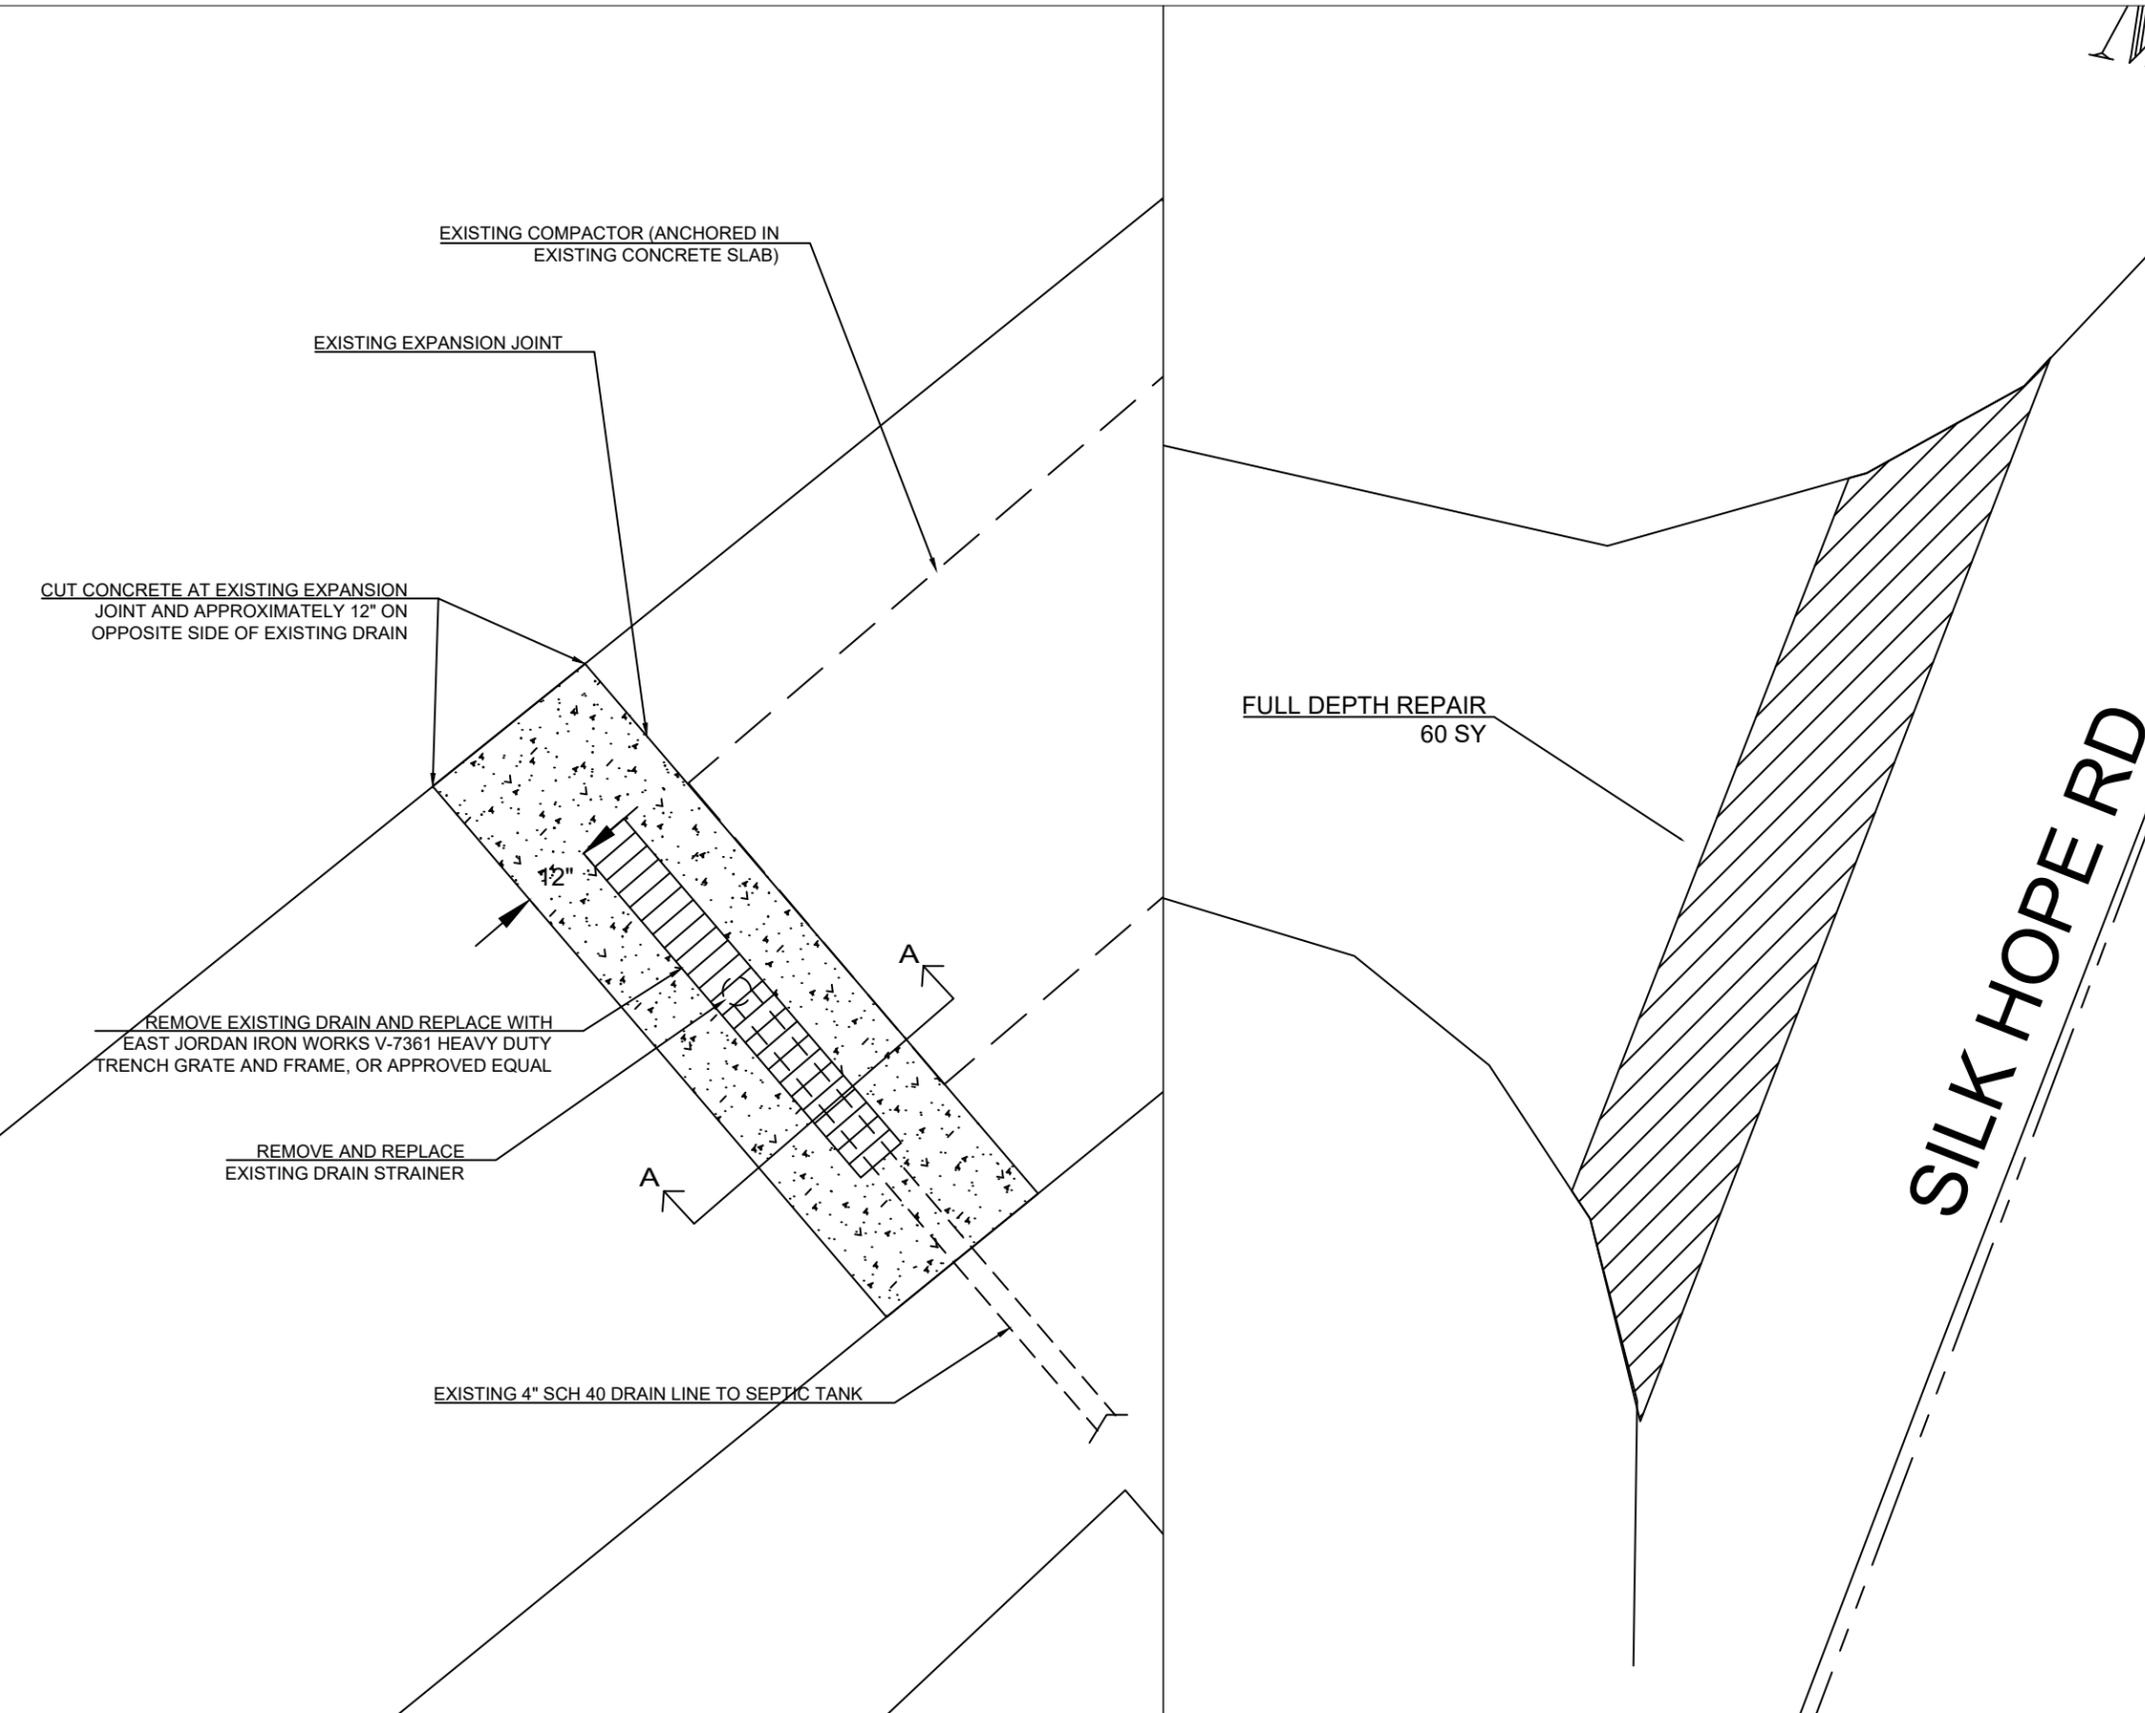

TRENCH INSTALLATION
SECTION A-A NTS

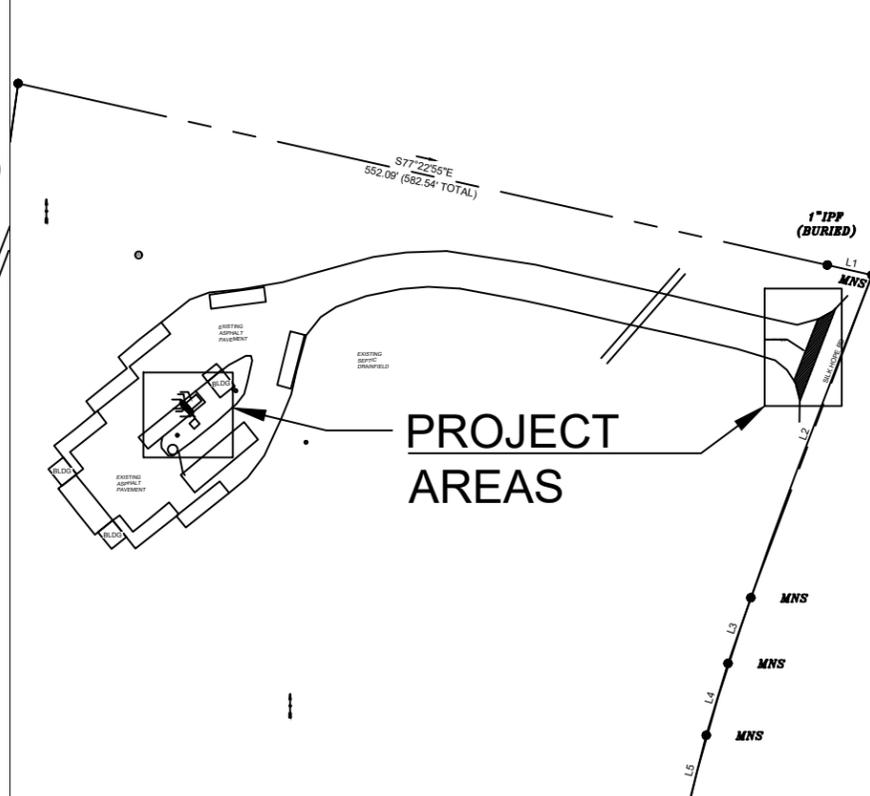

COMPACTOR DRAIN AND PAVEMENT REPAIR

SILER CITY COLLECTION CENTER
135 SILK HOPE ROAD, SILER CITY, NC 27312

CHATHAM COUNTY SOLID WASTE AND RECYCLING
28 COUNTY SERVICES RD, PITTSBORO, NC 27312

DATE: 3/10/2021 DRAWN BY: RKL