


Parcel 011 Chatham County

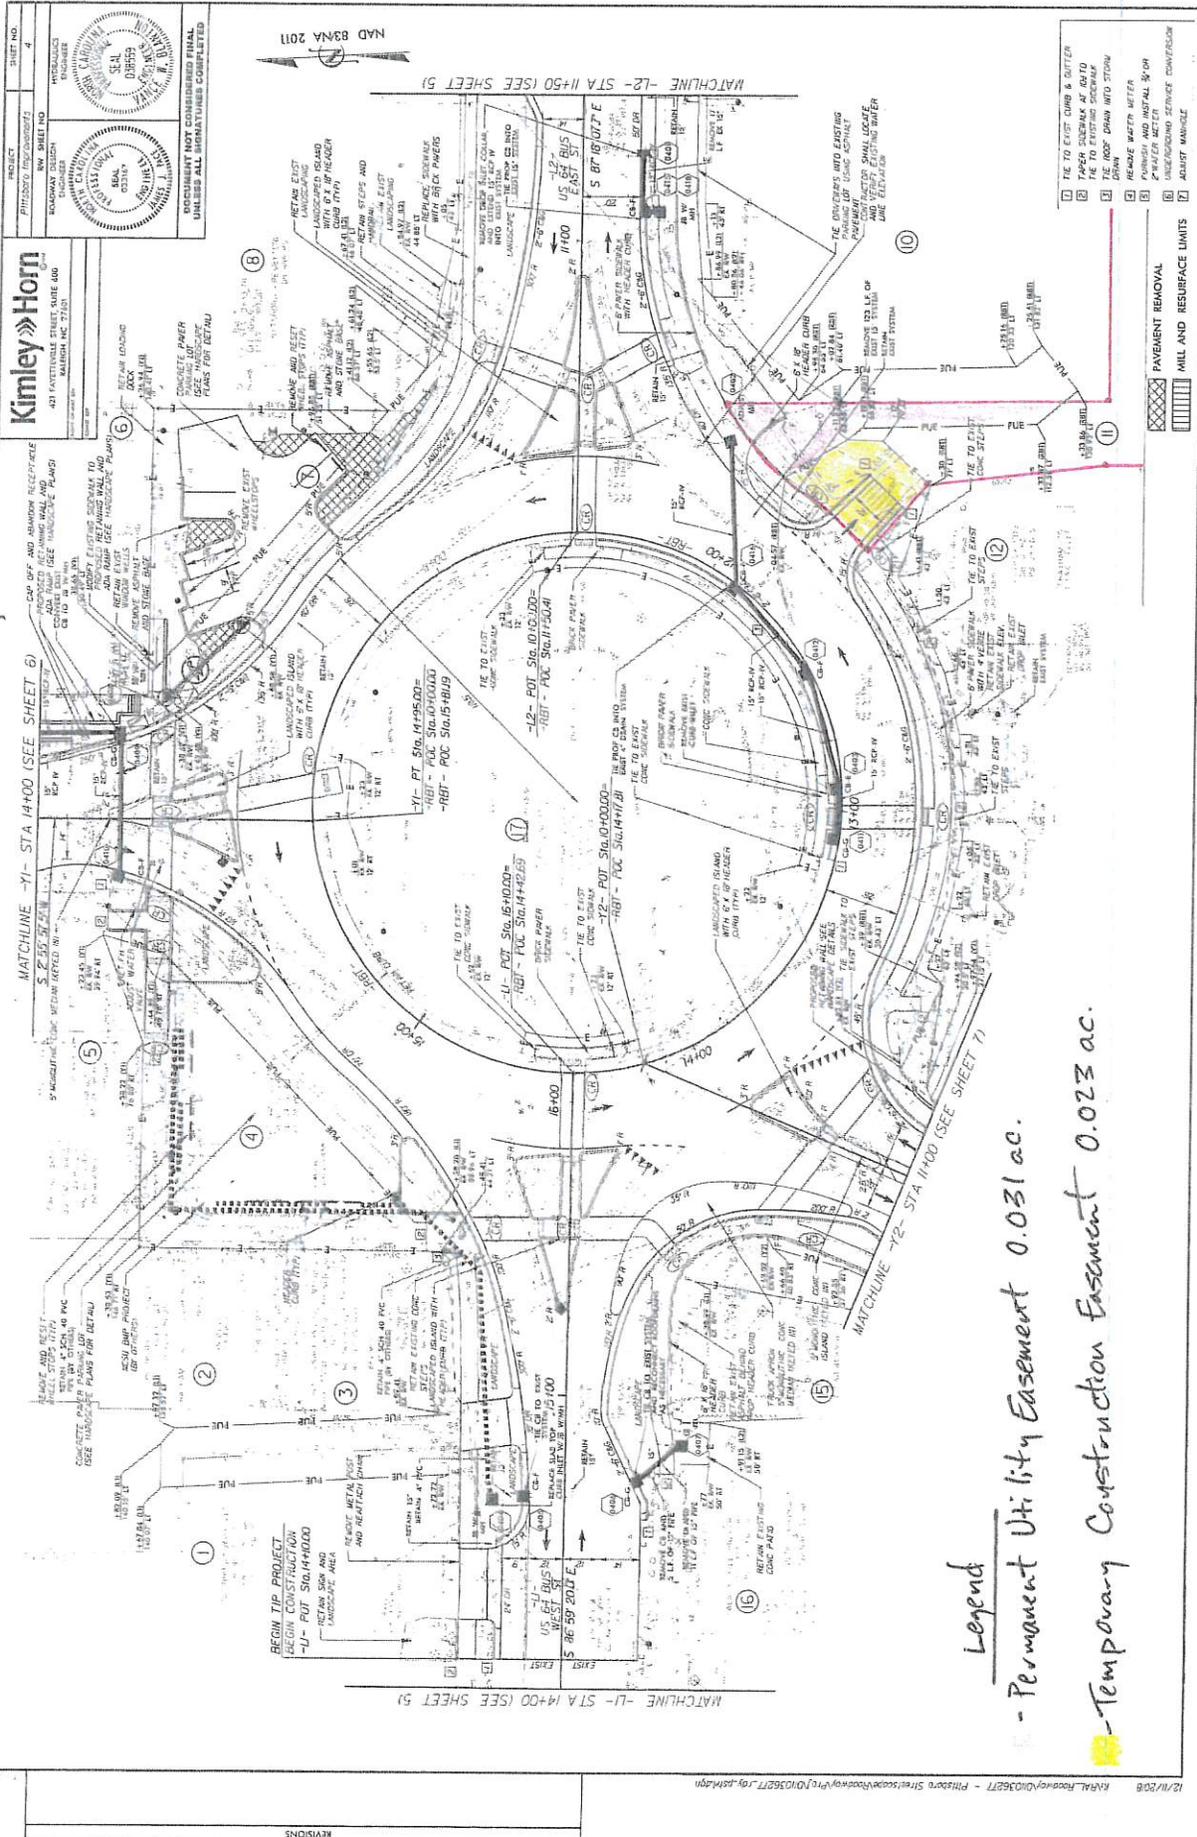

Kimley-Horn


SHEET NO. 4
NAD 83/NA 2011

Legend

- Permanent Utility Easement 0.031 ac.
- Temporary Construction Easement 0.023 ac.

- 1. TIE TO EXIST CURB & GUTTER
- 1. PAVEMENT REMOVAL
- 2. MILL AND RESURFACE LIMITS
- 3. ADJUST MANHOLE

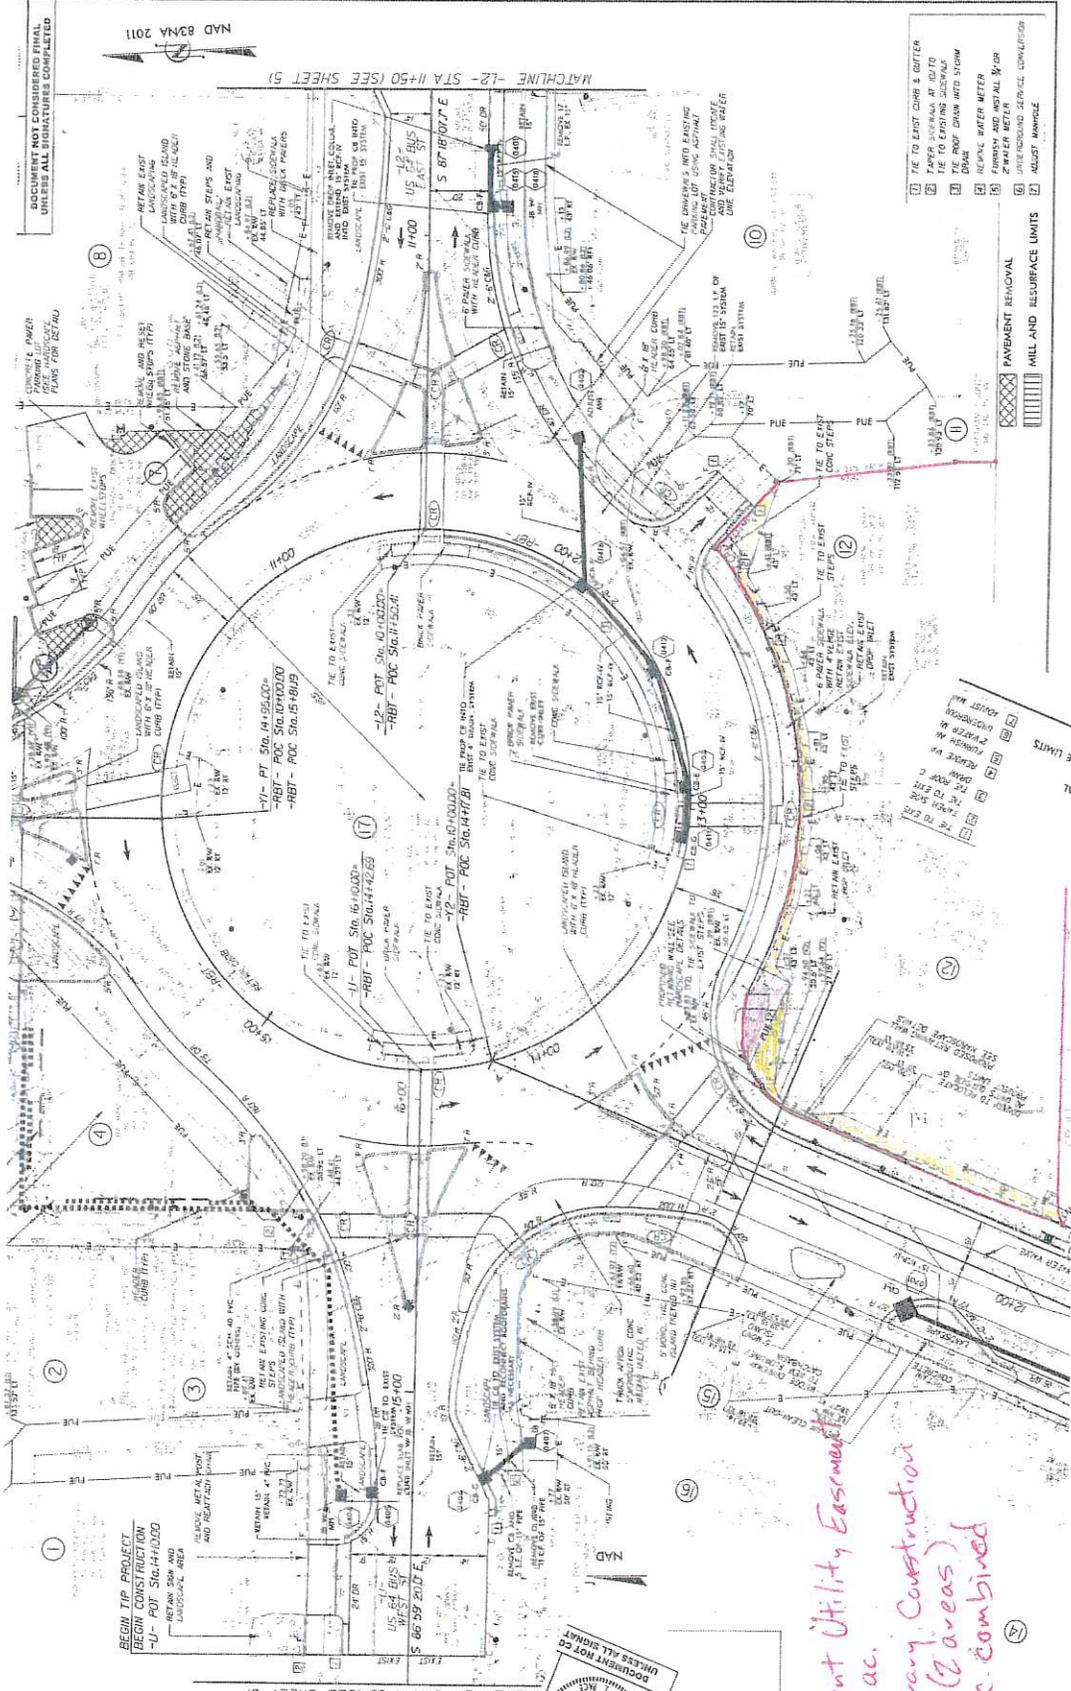

DOCUMENT NOT CONSIDERED FINAL
UNLESS ALL SIGNATURES COMPLETED

NAD 82/NA 2011

MATCHLINE -L2- STA 11+50 (SEE SHEET 5)

- 1 TO EXIST CURB & GUTTER
- 1 PAVEMENT REMOVAL
- 2 MILL AND REASURE LIMITS
- 3 ADJUST

BEGIN TIP PROJECT
BEGIN CONSTRUCTION
TO POT SUG. 14+00.00
LANDSCAPE AREA

RELOCATE METAL POST
AND RELOCATION SIGN











Parcel 012
Chatham County
Sheets 4 and 7

Kimley-Horn

DOCUMENT NOT CO
UNLESS ALL SIGNA
TURES ARE PRESE
NT





14 - Permanent Utility Easement
0.006 ac.
14 - Temporary Construction
Easement (2 areas)
0.032 ac. combined

14

