

EXHIBIT A

PLANS PREPARED BY:

Kimley»Horn

421 FAYETTEVILLE STREET
SUITE 600
RALEIGH, NC 27601
PHONE: (919) 617-2000
FAX: (919) 617-2050
© 2017

FINAL PLANS

NO.	DATE	REVISIONS

CLIENT:
NMP - BRIAR CHAPEL LLC
1342 BRIAR CHAPEL PARKWAY
CHAPEL HILL, NC 27516


PROJECT:
SR 1532 (MANN'S CHAPEL RD)
AND SR 1574 (GREAT RIDGE PKWY)
RIGHT TURN LANE

TITLE:
PROPERTY ACQUISITION
EXHIBIT

DESIGNED BY: CDL
DRAWN BY: TGS
CHECKED BY: EKT
DATE: 12-08-17
PROJECT#: 012741050

K:\RAL_Roadway\012741050 - Manns Chapel - Half Dollar Plan\Plan Sheets\012741050_MC_acquisition-exhibit.dgn

4/3/2018

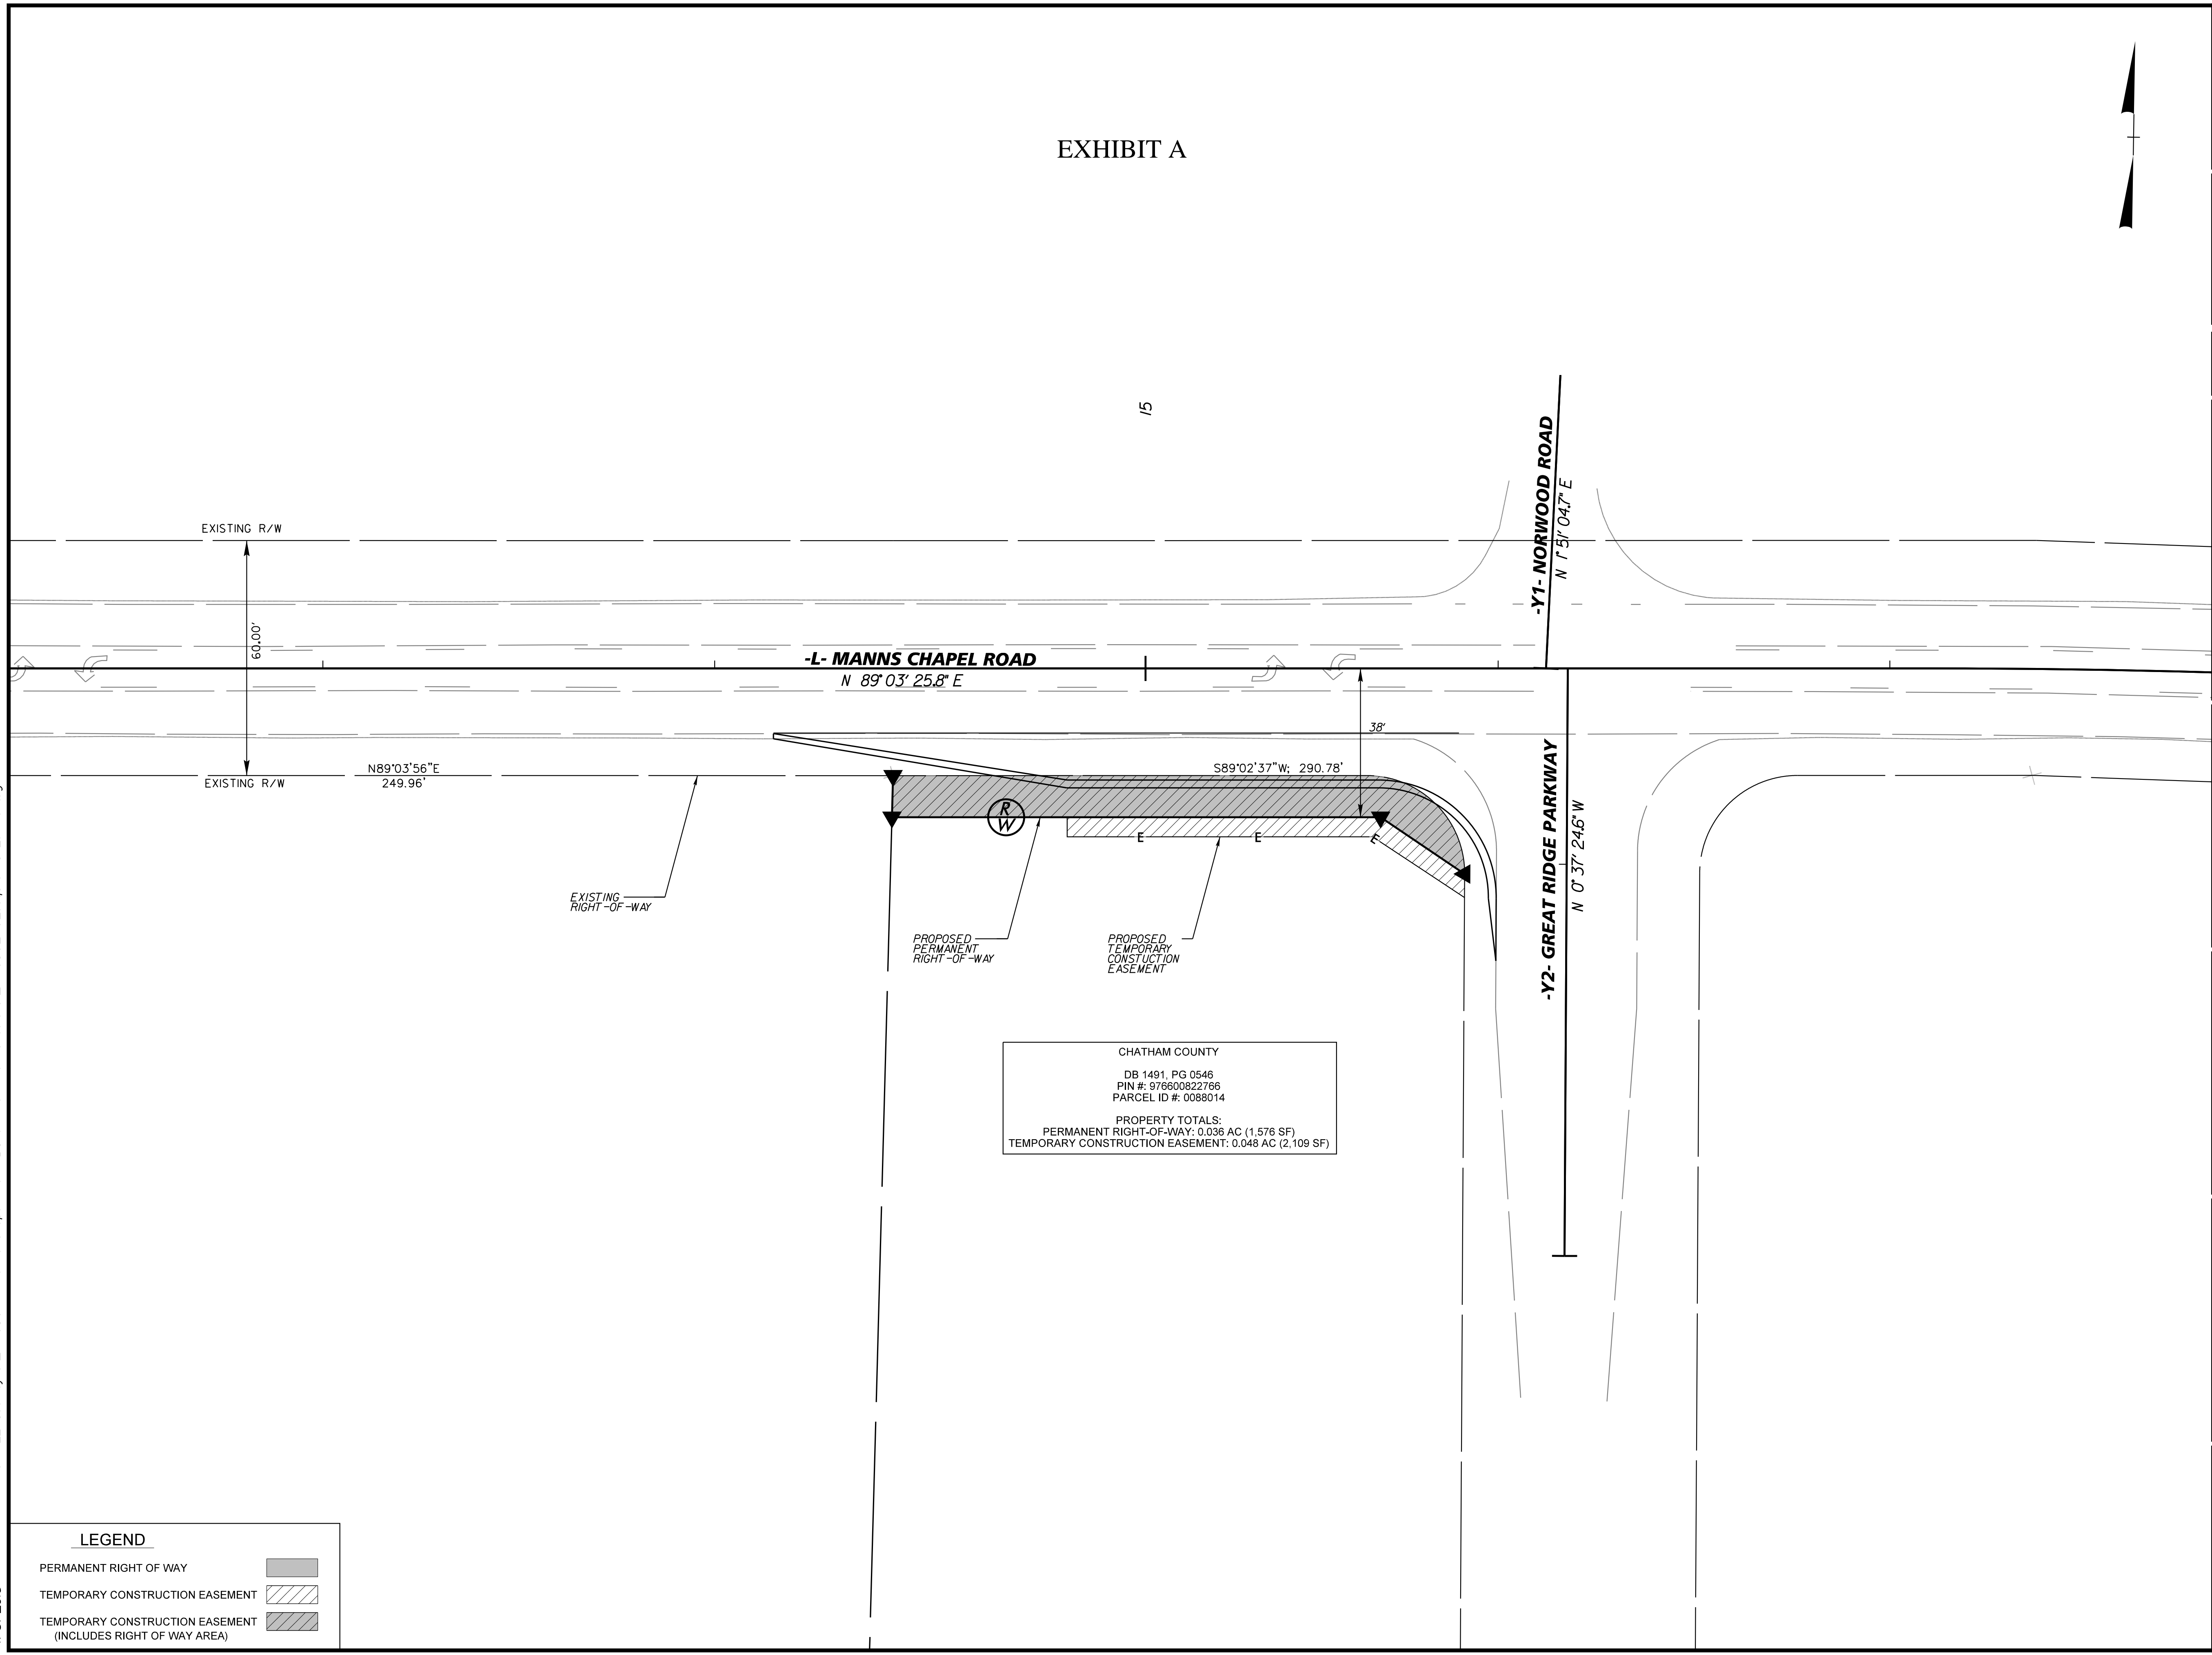

CHATHAM COUNTY
DB 1491, PG 0546
PIN #: 978600822766
PARCEL ID #: 0088014
PROPERTY TOTALS:
PERMANENT RIGHT-OF-WAY: 0.036 AC (1,576 SF)
TEMPORARY CONSTRUCTION EASEMENT: 0.048 AC (2,109 SF)

LEGEND

PERMANENT RIGHT OF WAY	
TEMPORARY CONSTRUCTION EASEMENT	
TEMPORARY CONSTRUCTION EASEMENT (INCLUDES RIGHT OF WAY AREA)	